



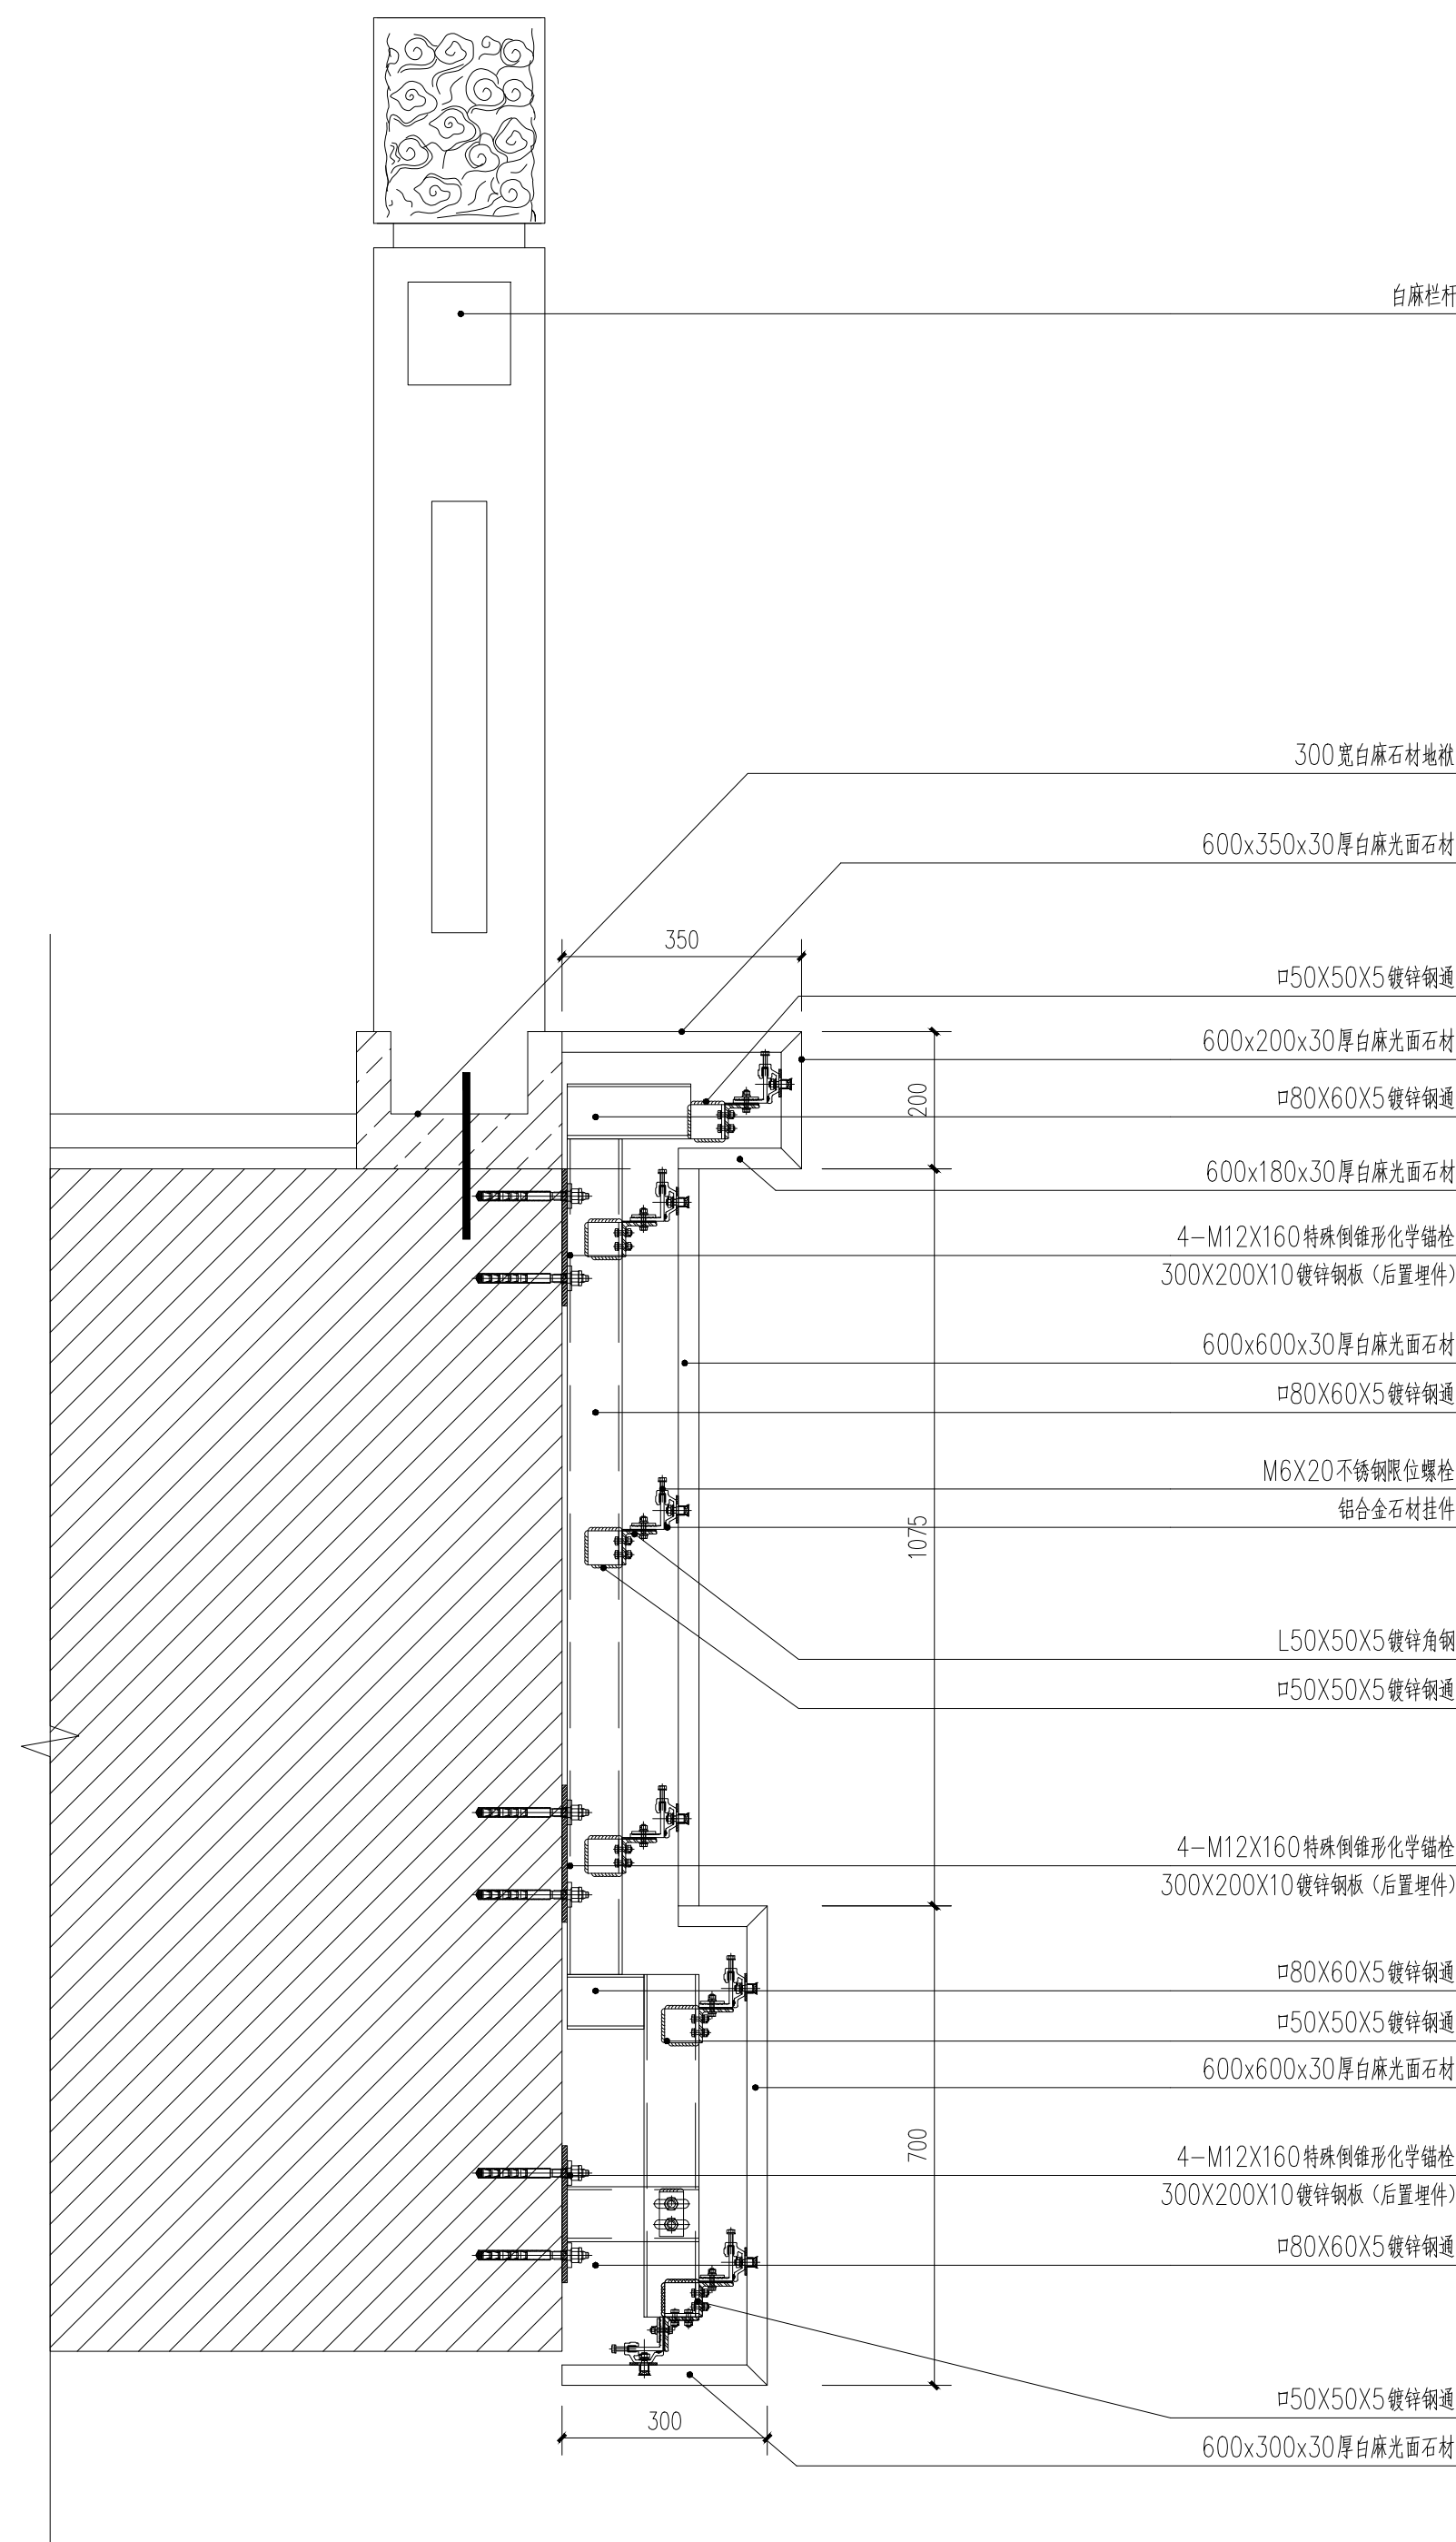

1
1:10

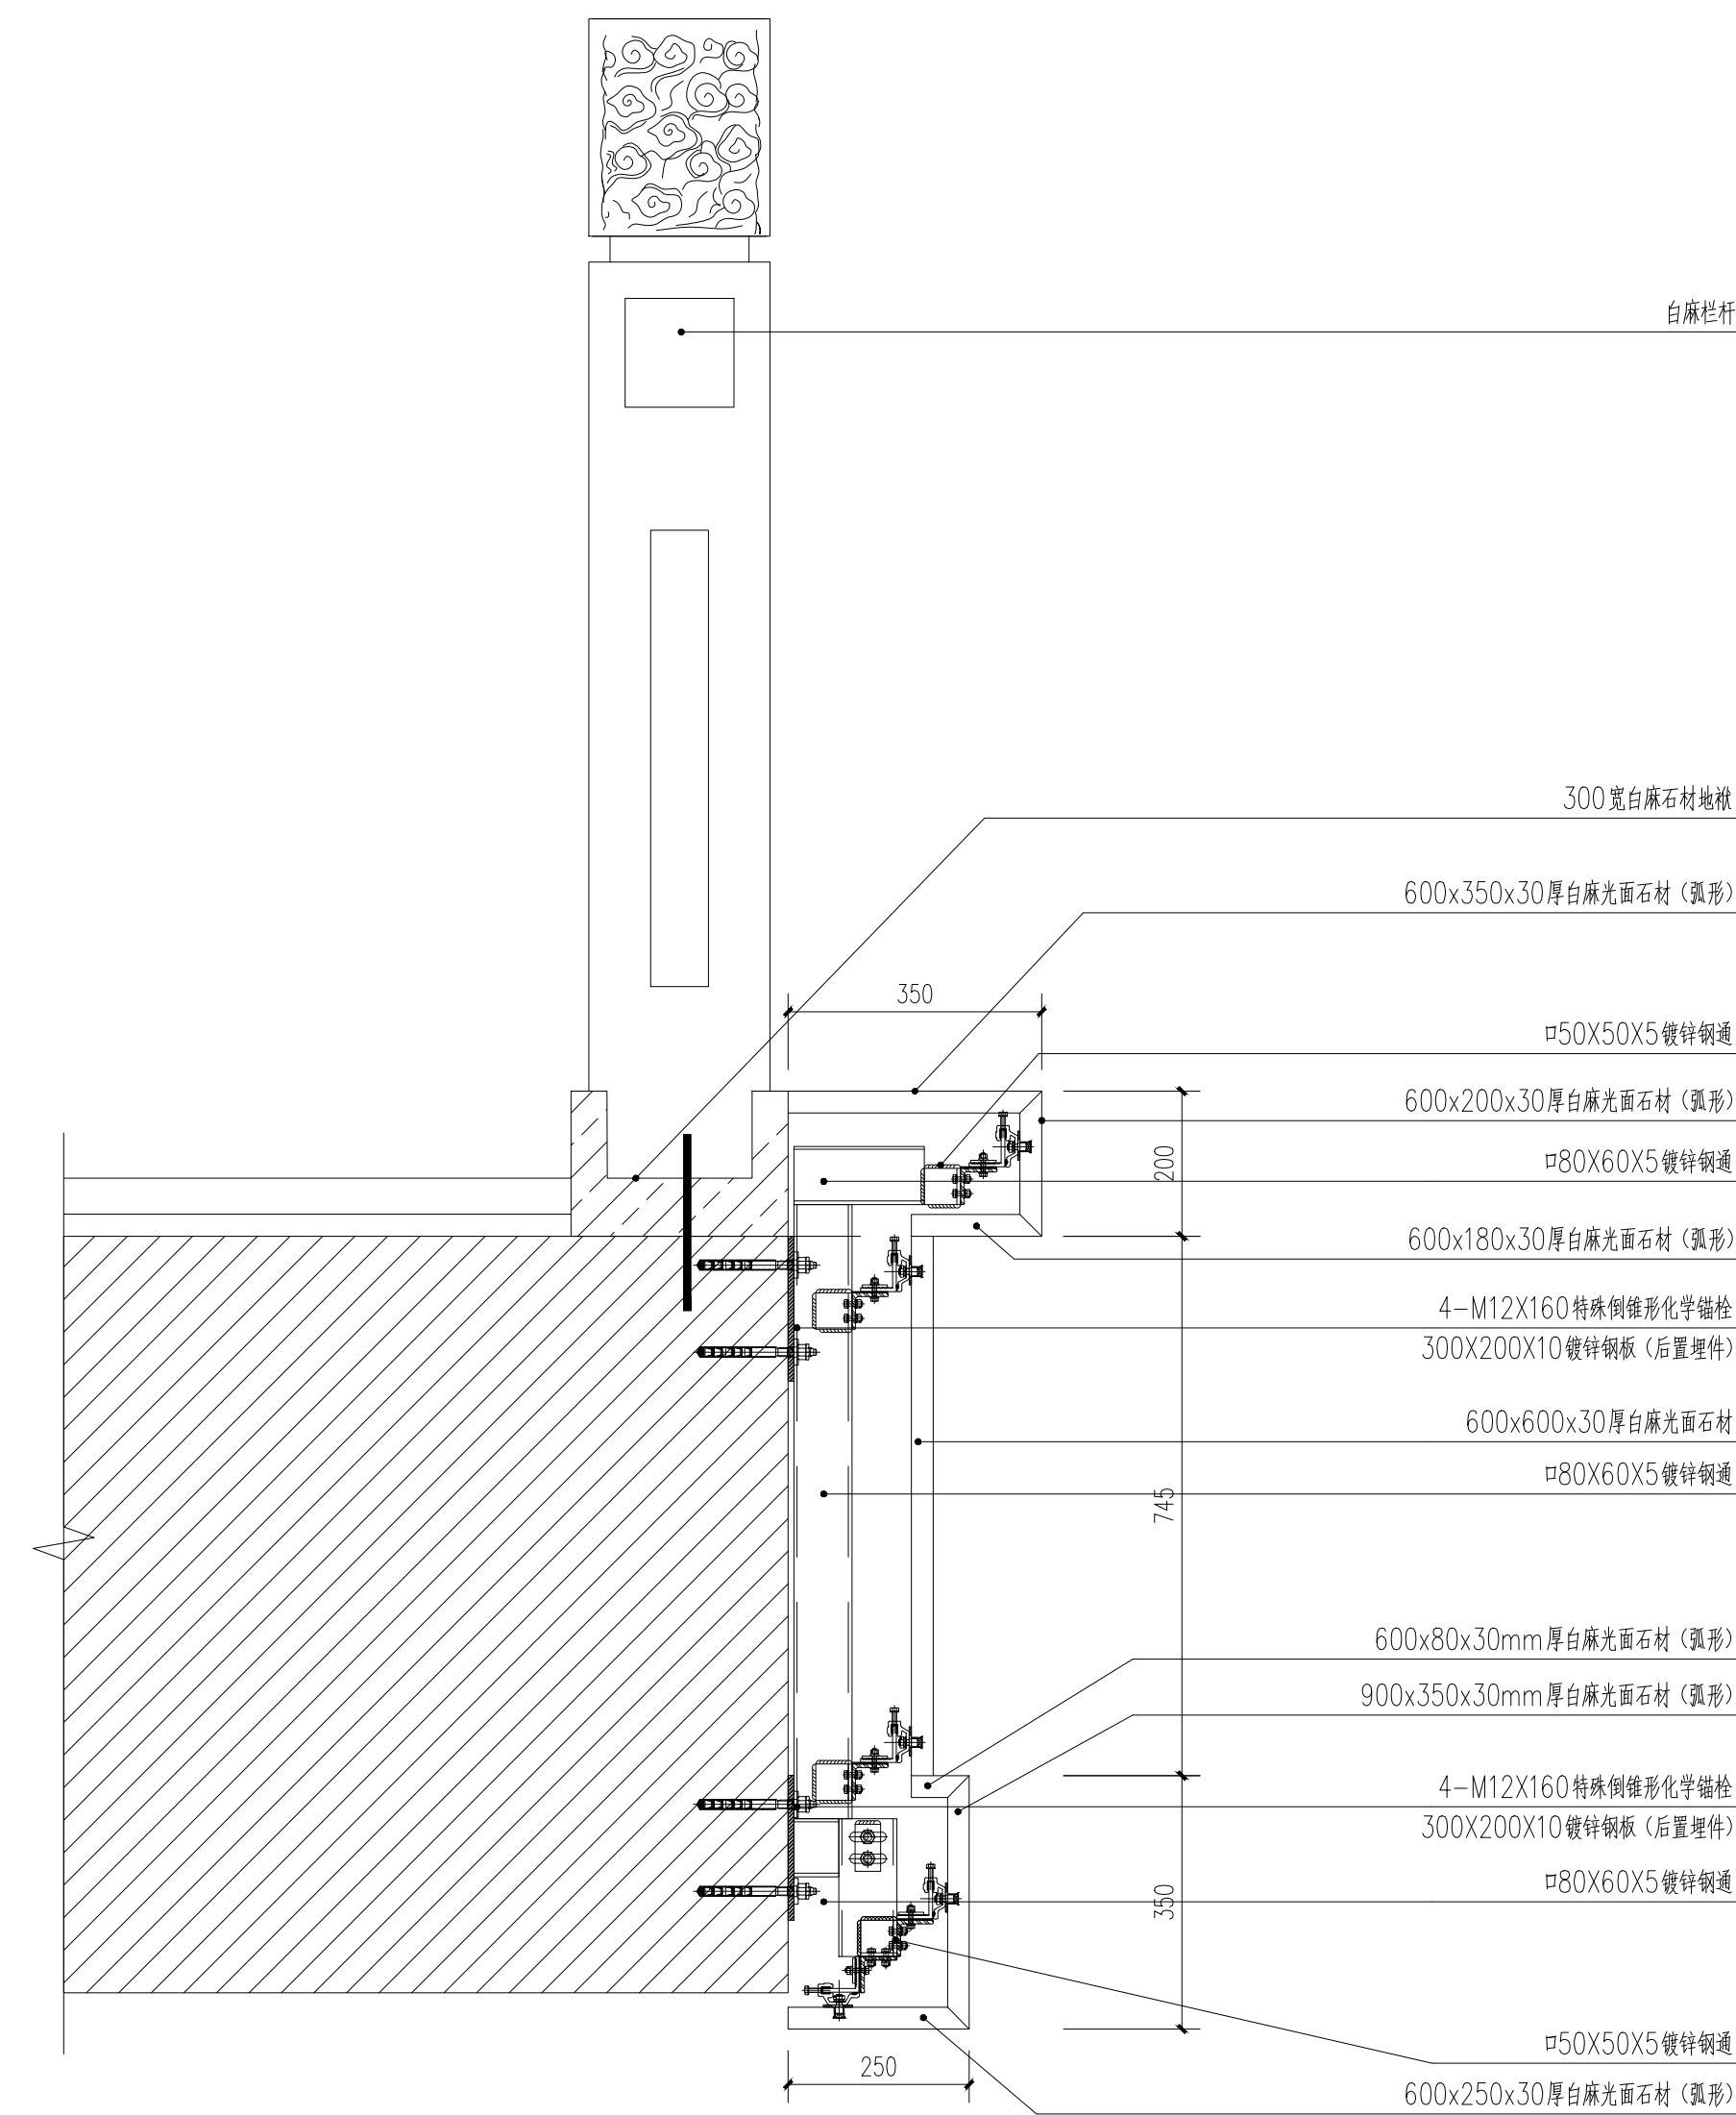

2
1:10